



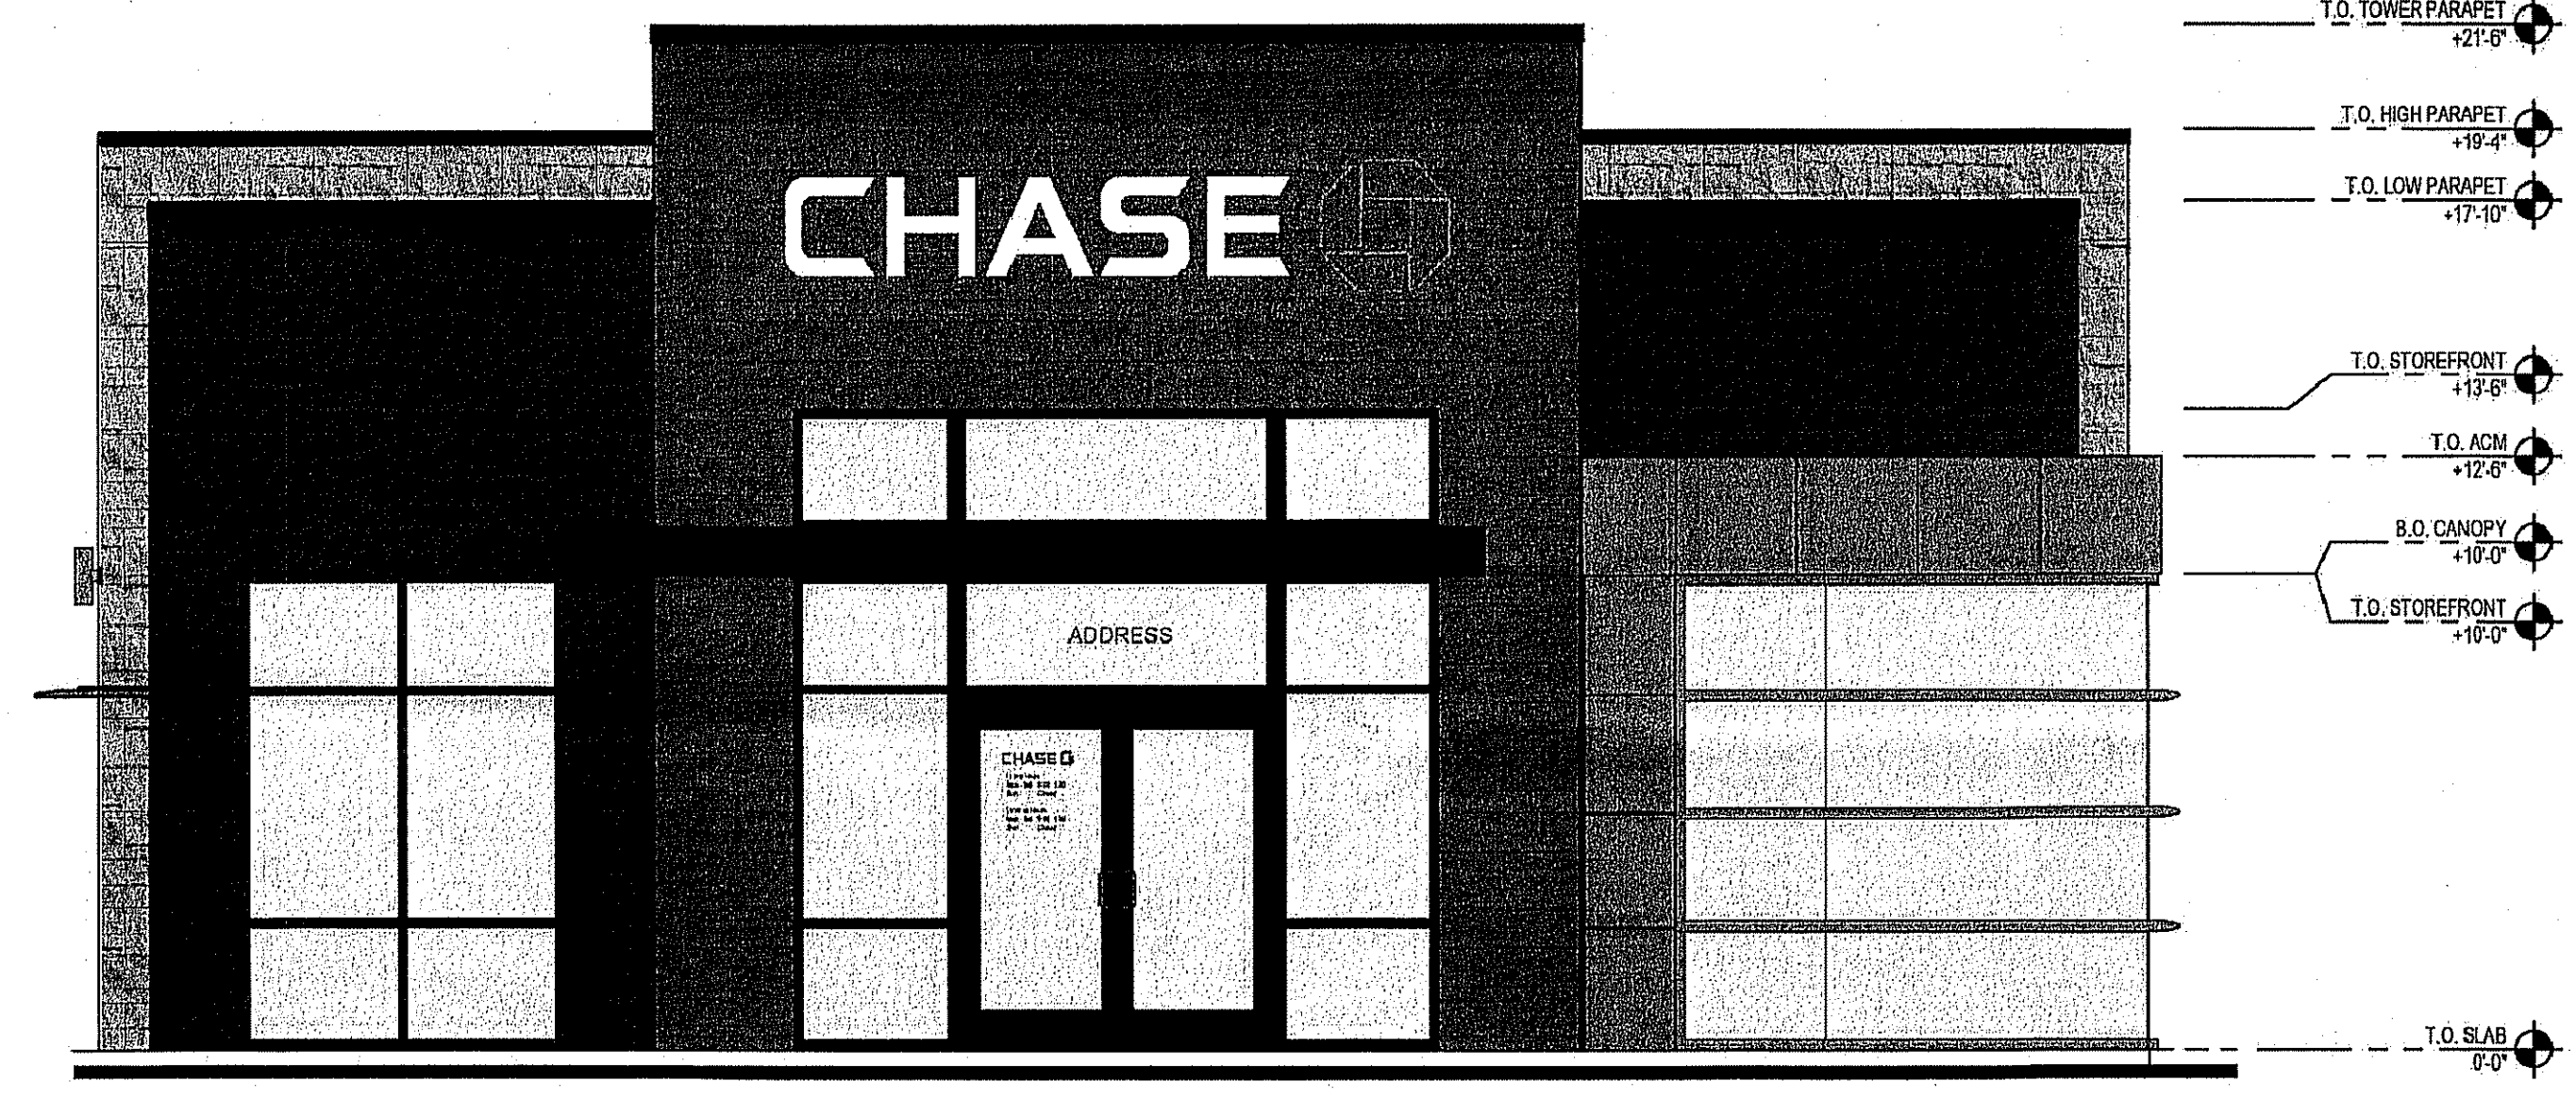

1 SOUTH ELEVATION - MAIN ENTRY
A2.1.0 1/4" = 1'-0"

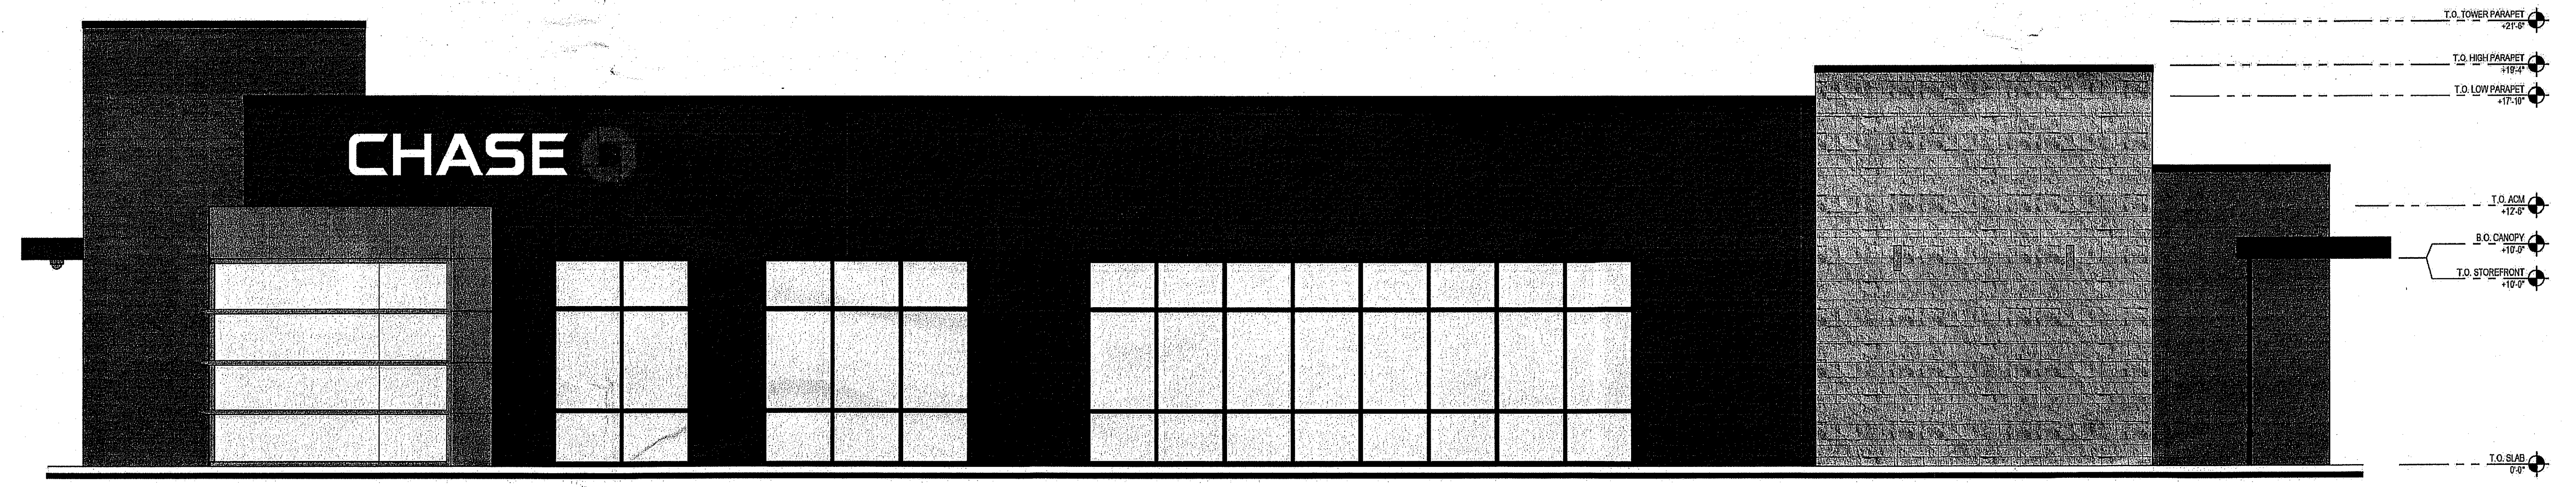

2 EAST ELEVATION
A2.1.0 1/4" = 1'-0"

ACM PANEL
APPLICATION: EXTERIOR
COLOR: DURAGLOSS 5000 DG SILVER


STOREFRONT/CANOPY
APPLICATION: EXTERIOR
COLOR: BLACK ANODIZED

STONE
APPLICATION: EXTERIOR
COLOR: CREAM

NICHIHA
APPLICATION: EXTERIOR
COLOR: VINTAGEWOOD - BARK

NICHIHA
APPLICATION: EXTERIOR
COLOR: VINTAGEWOOD - ASH

CHASE
MUNSEY PARK
1025 NORTHERN BLVD.
ROSLYN, NY 11576

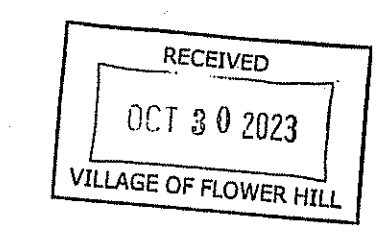


PROPOSED EXTERIOR ELEVATIONS


OCTOBER 20, 2023
SCALE: 1/4" = 1'-0"

201 S. MAPLE AVENUE
SUITE 300
AMBLER, PA 19002
Contact: Nick Mendenhall
nmendenhall@core-states.com

CORE STATES
GROUP

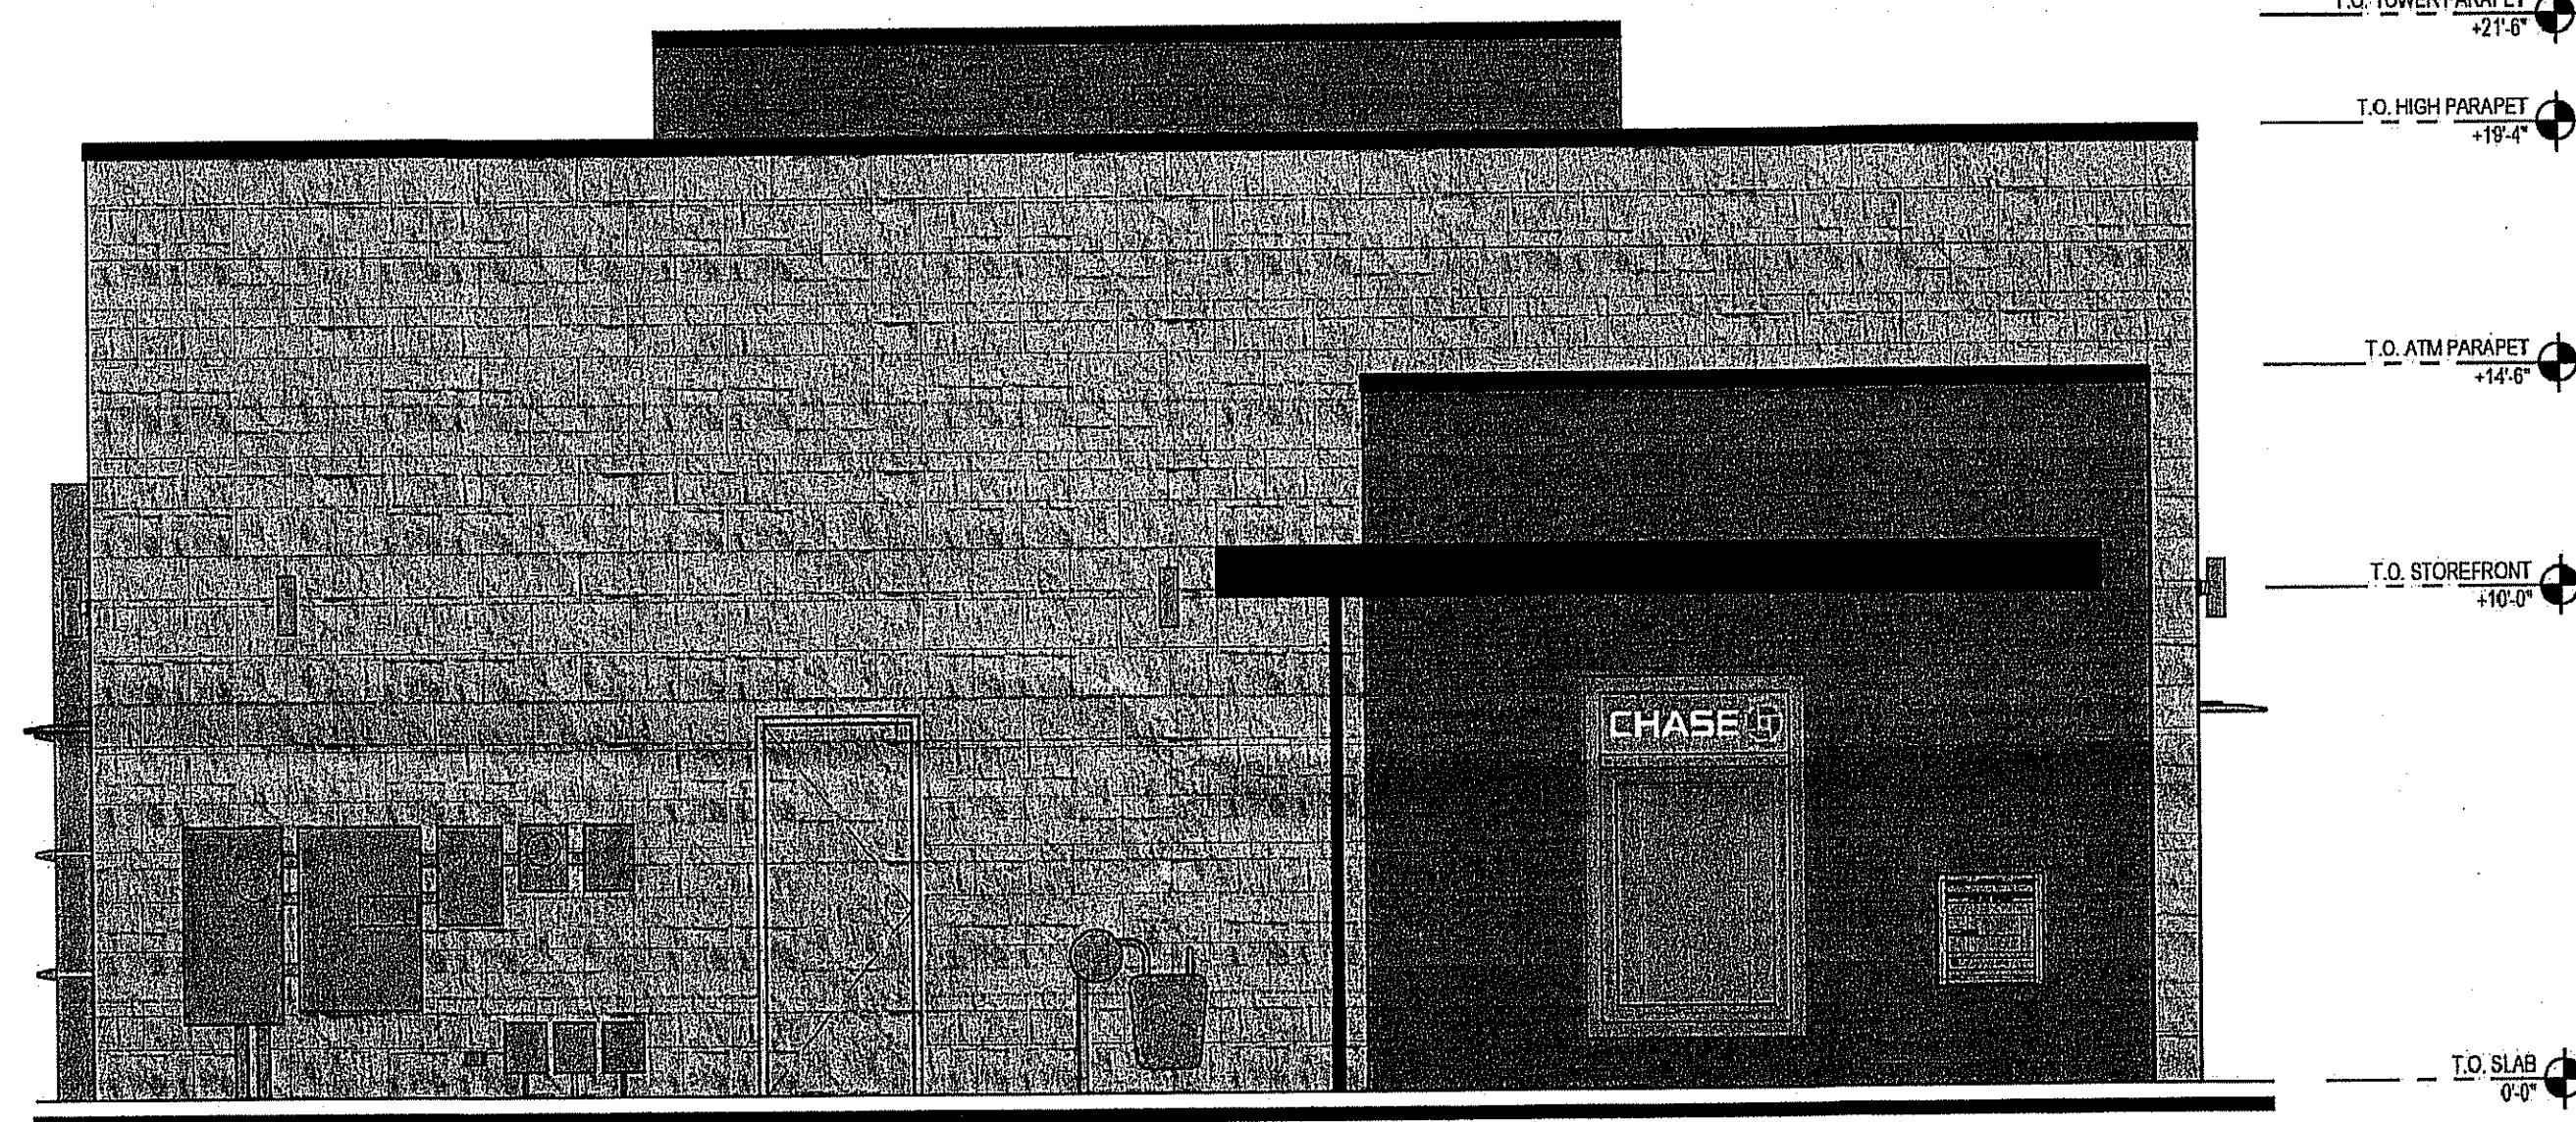

3 NORTH ELEVATION
A2.1.0 1/4" = 1'-0"

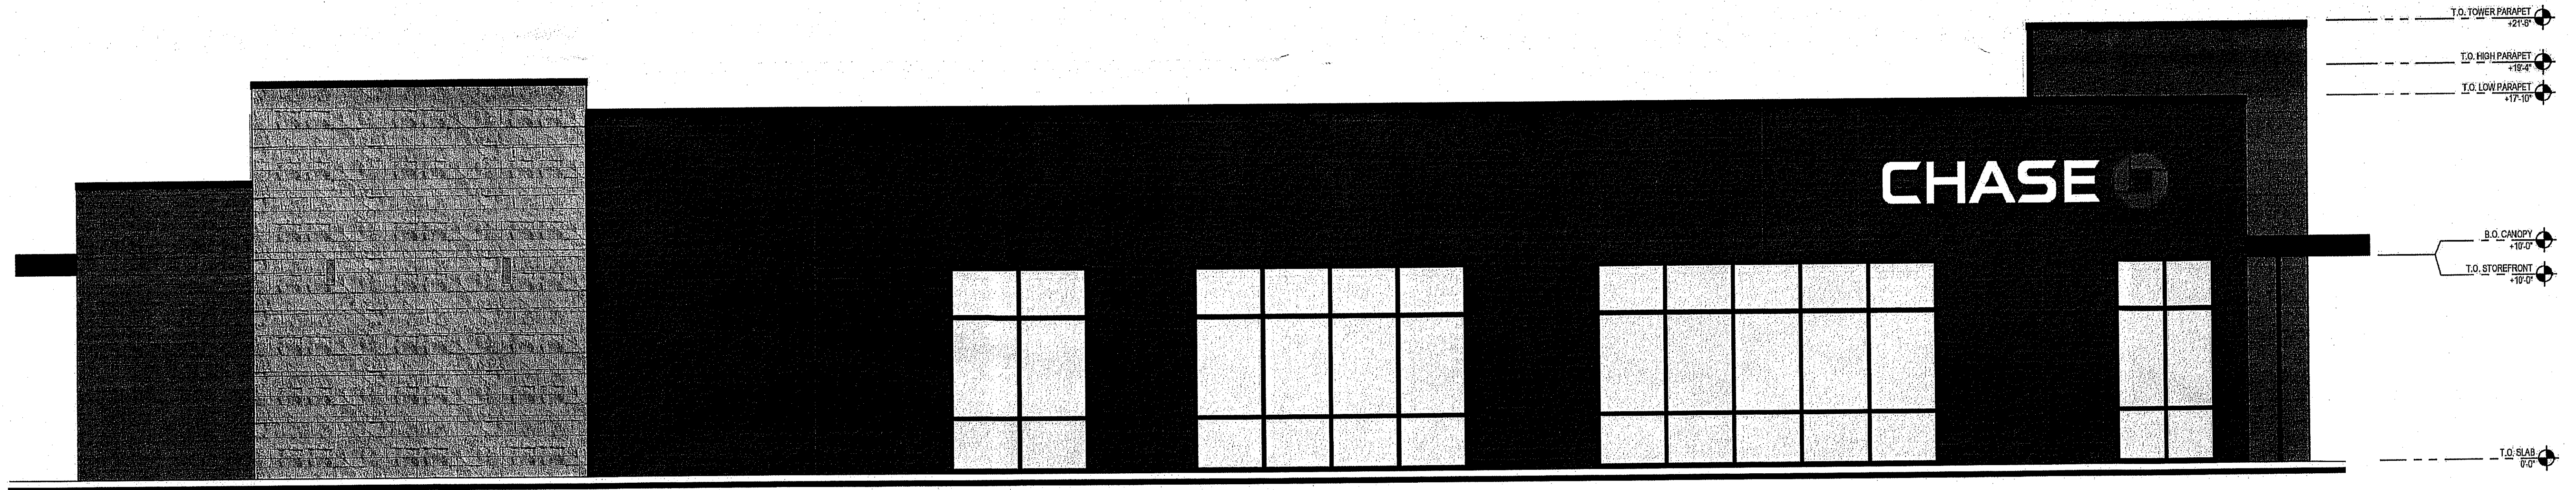

4 WEST ELEVATION
A2.1.0 1/4" = 1'-0"

ACM PANEL
APPLICATION: EXTERIOR
COLOR: DURAGLOSS 5000 DG SILVER

STOREFRONT/CANOPY
APPLICATION: EXTERIOR
COLOR: BLACK ANODIZED

STONE
APPLICATION: EXTERIOR
COLOR: CREAM

NICHIHA
APPLICATION: EXTERIOR
COLOR: VINTAGEWOOD - BARK

NICHIHA
APPLICATION: EXTERIOR
COLOR: VINTAGEWOOD - ASH


CHASE
MUNSEY PARK
1025 NORTHERN BLVD.
ROSLYN, NY 11576

PROPOSED EXTERIOR ELEVATIONS

OCTOBER 20, 2023
SCALE: 1/4" = 1'-0"

201 S. MAPLE AVENUE
SUITE 300
AMBLER, PA 19002
Contact: Nick Mendenhall
nmendenhall@core-states.com


CORE STATES
GROUP

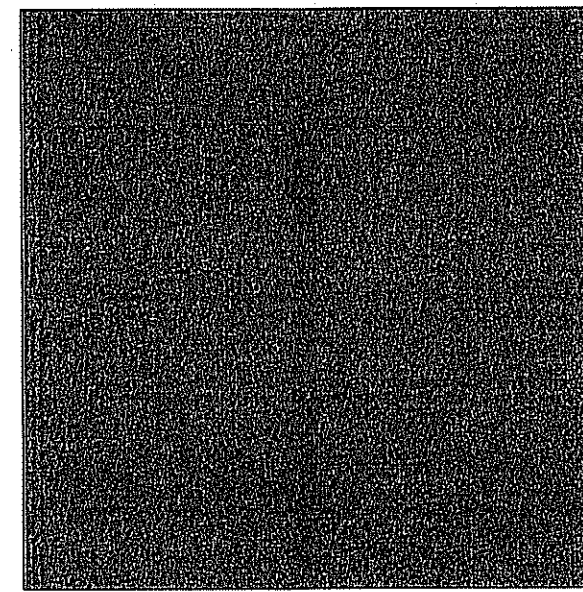


ALUMINUM COMPOSITE MATERIAL (ACM)
MANUFACTURER: ARCONIC ARCHITECTURAL PRODUCTS
PRODUCT: REYNOBOND
COLOR: DURAGLOSS 5000 DG SILVER




ALUMINUM STOREFRONT/CANOPY
COLOR: BLACK ANODIZED

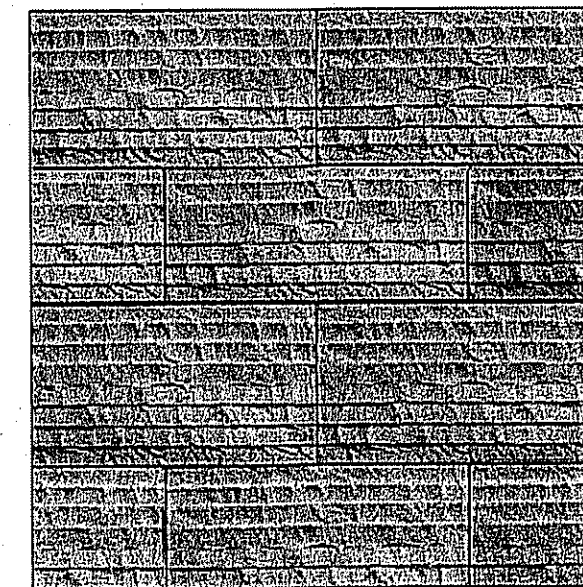

MANUFACTURED THIN STONE VENEER
MANUFACTURER: CORONADO STONE PRODUCTS
PRODUCT: MANUFACTURED STONE VENEER
COLOR: CREAM
FINISH: CHISELED LIMESTONE
SIZE: 24" WIDE-X 12" HIGH X 1" THICK

 

FIBER CEMENT PANEL
MANUFACTURER: NICHHA FIBER CEMENT
PRODUCT: VINTAGEWOOD AWP 1818
COLOR: BARK
SIZE: 18" NOMINAL X 72" NOMINAL

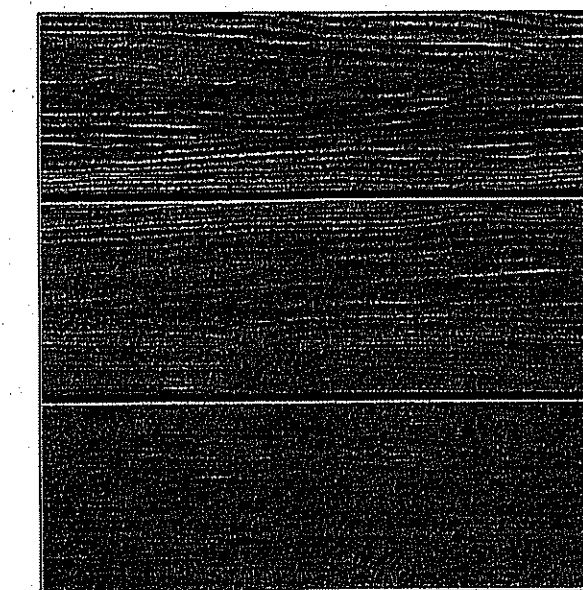

FIBER CEMENT PANEL
MANUFACTURER: NICHHA FIBER CEMENT
PRODUCT: VINTAGEWOOD AWP 1818
COLOR: ASH
SIZE: 18" NOMINAL X 72" NOMINAL

